

33

31

29

27

25

p.v.:+
0,10m

p.v.:+
0,15m

p.v.:+
0,10m

p.v.:+
0,06m

p.v.:+
0,06m

p.v.:+0,0
0

p.v.:+0,0
0

p.v.:+0,0
0

p.v.:+
0,05m

p.v.:-
1,20m

p.v.:+
0,05m

p.v.:+
0,30m

p.v.:+
0,30m

p.v.:+
0,30m

p.v.:+0,0
0

p.v.:+0,25

p.v.:+0,25

p.v.:+0,25


p.v.:+
0,10


p.v.:+
0,10

p.v.:+0,0
0

p.v.:+
0,10

p.v.:+
0,10

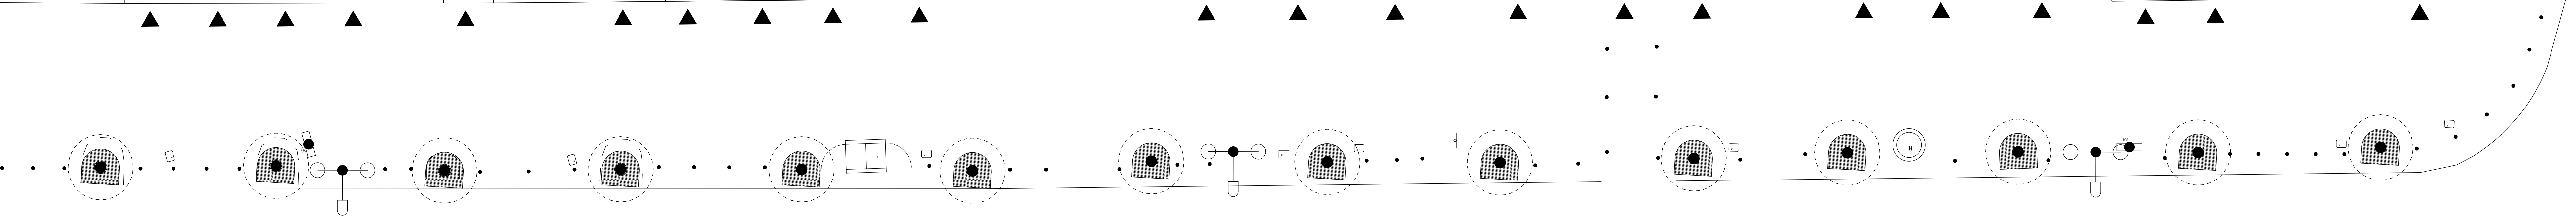

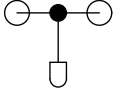jelmagyarázat			kerékpár tároló		telefonfülke
	jelzőlámpa		kuka oszlopon		hirdetőoszlop
	konzolos jelzől.		kuka		hirdető szekrény
	pad		szegélyoszlop		postaláda
	közlekedési tábla		bejáratí jel		gáz
	közmű szekrények		tűzcsap		konzolos tábla
	parkoló autómata		fa+rács		villanyoszlop